



DRAFT IN PROGRESS




PROFILE

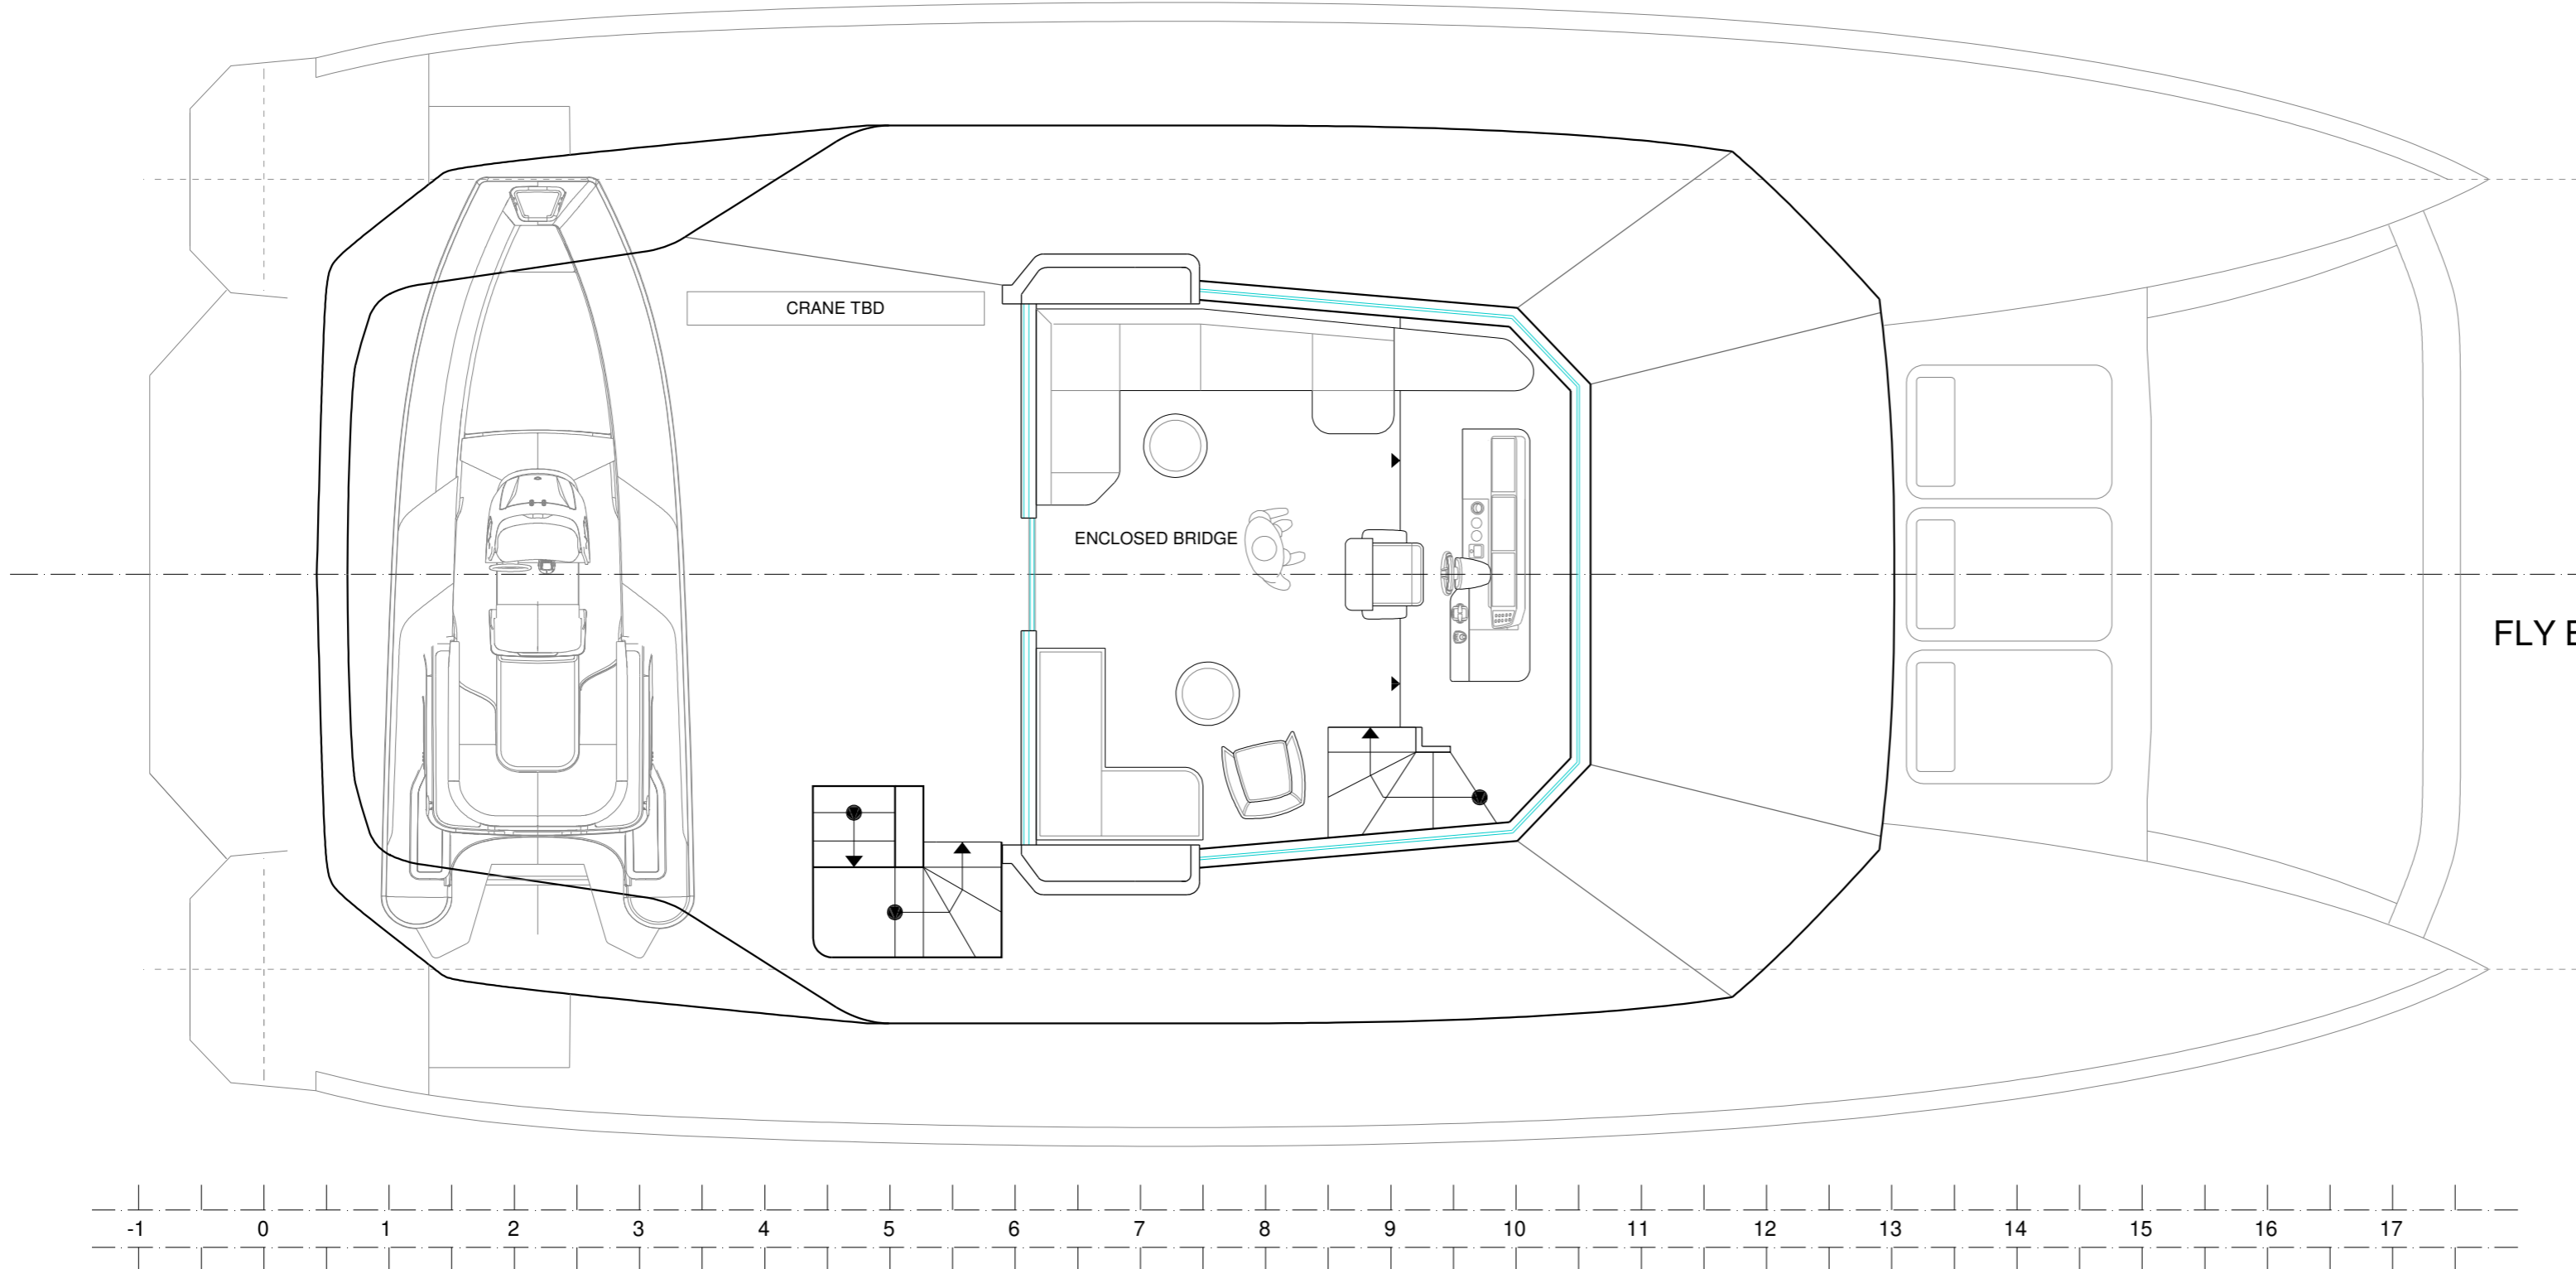

FLY BRIDGE/ENCLOSED

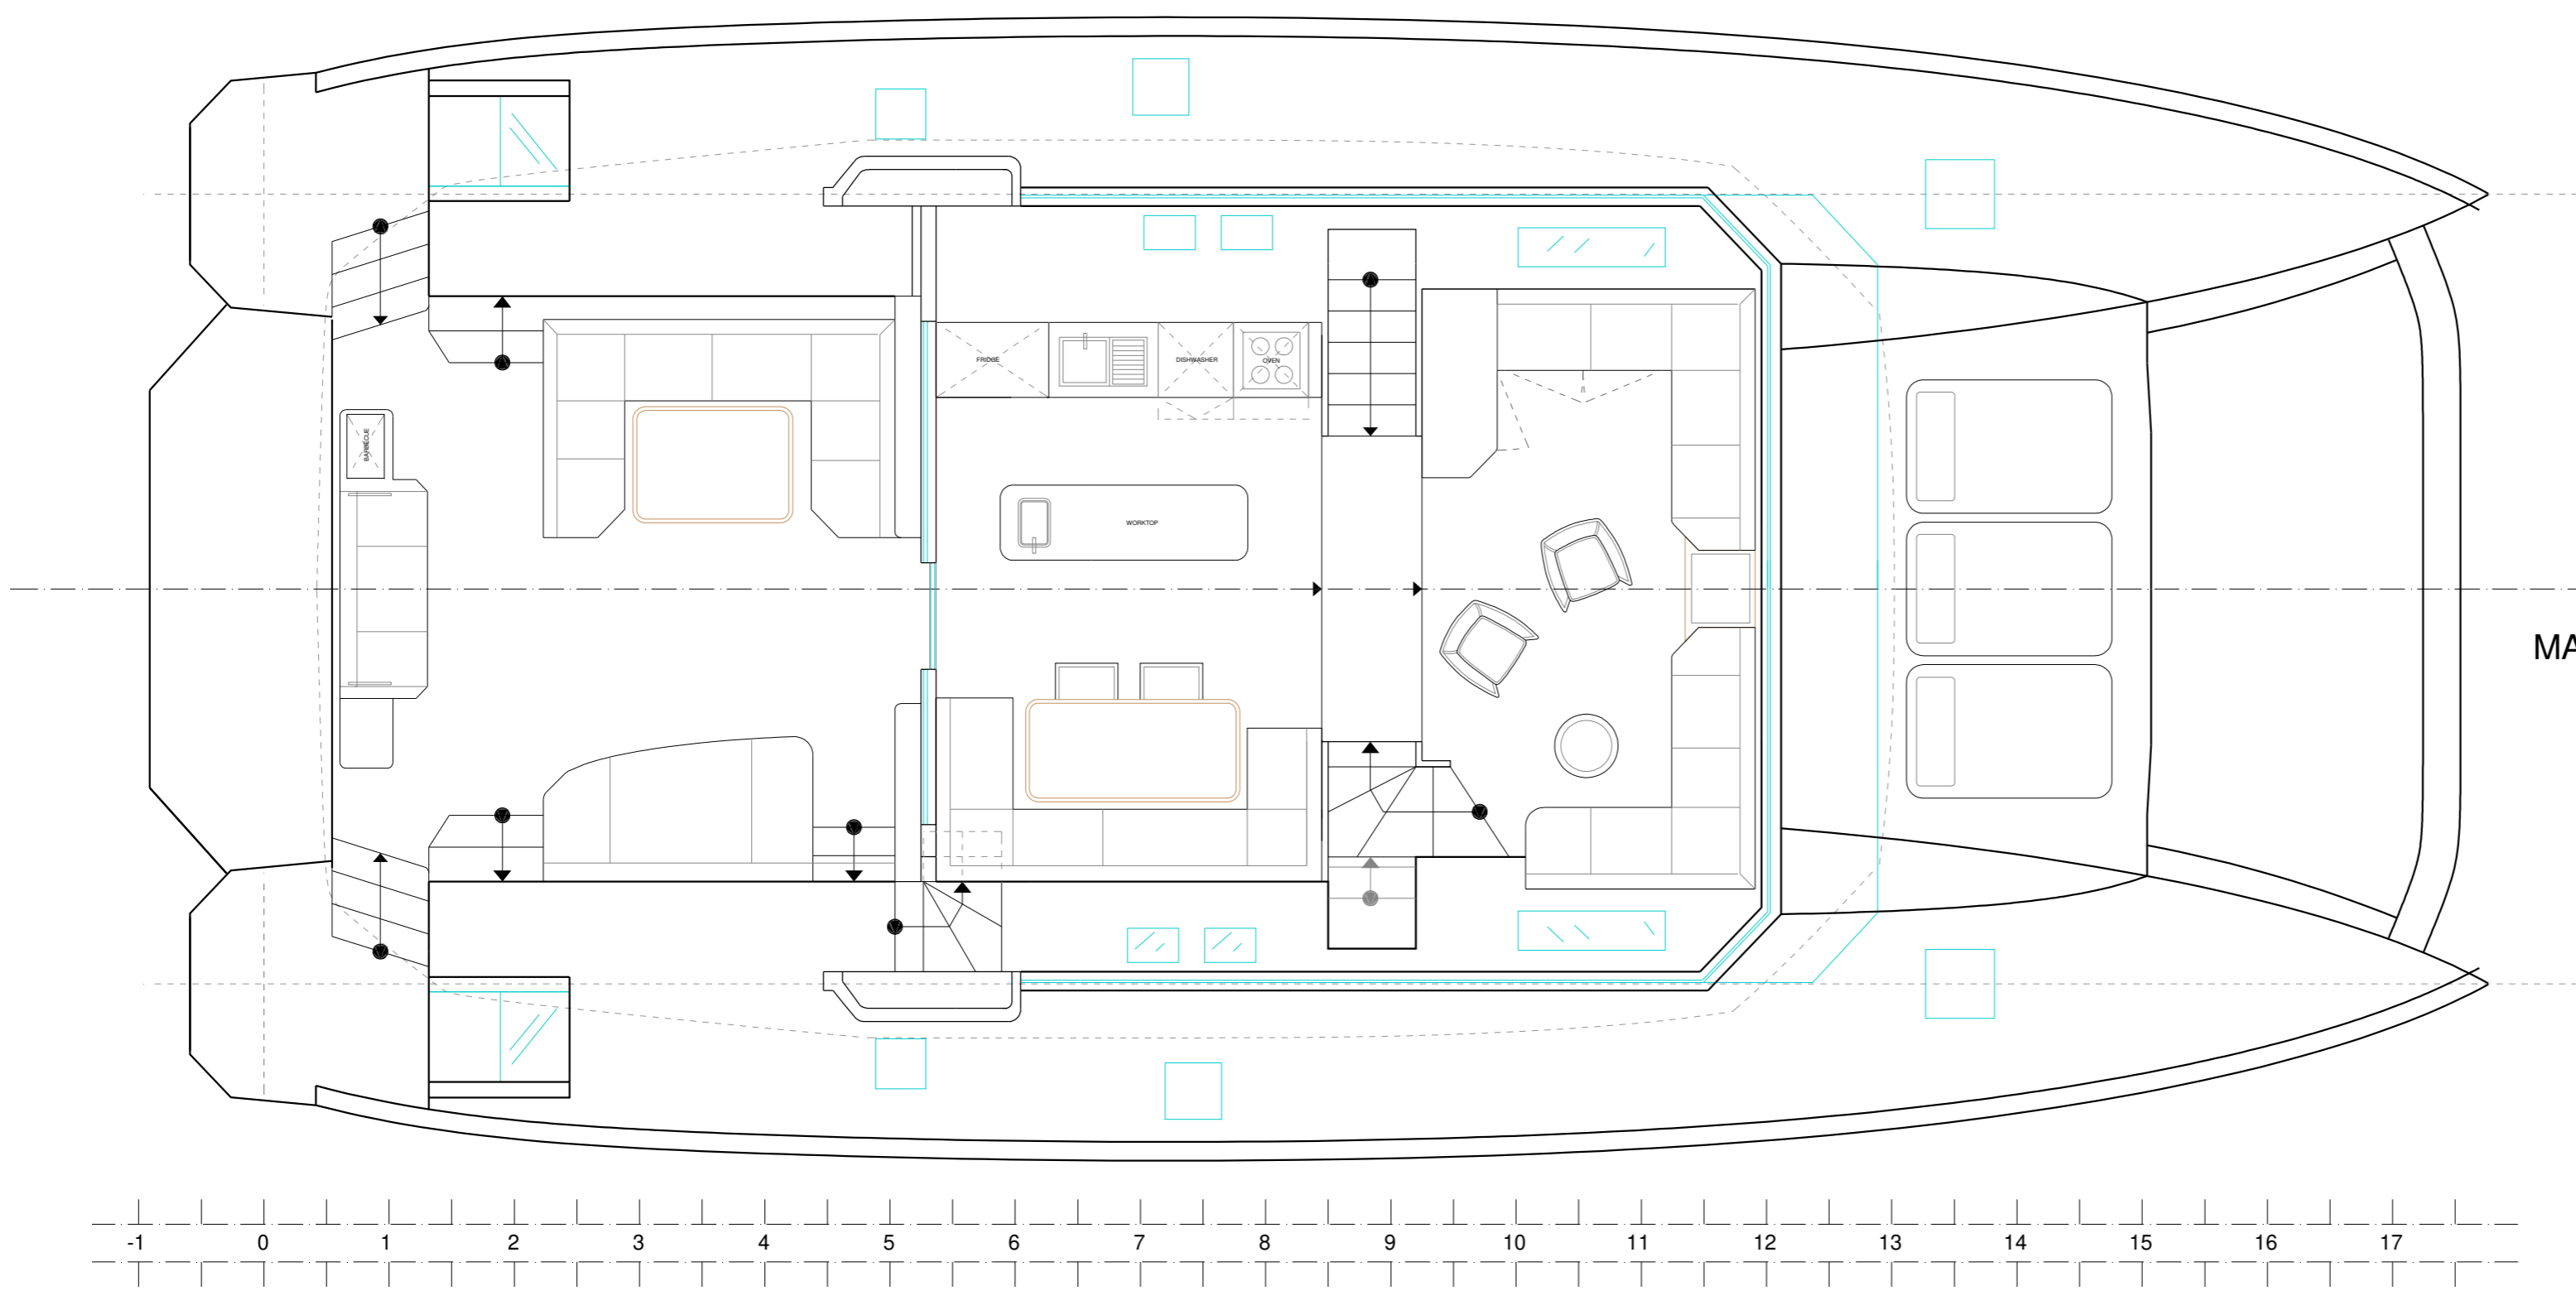

MAIN DECK

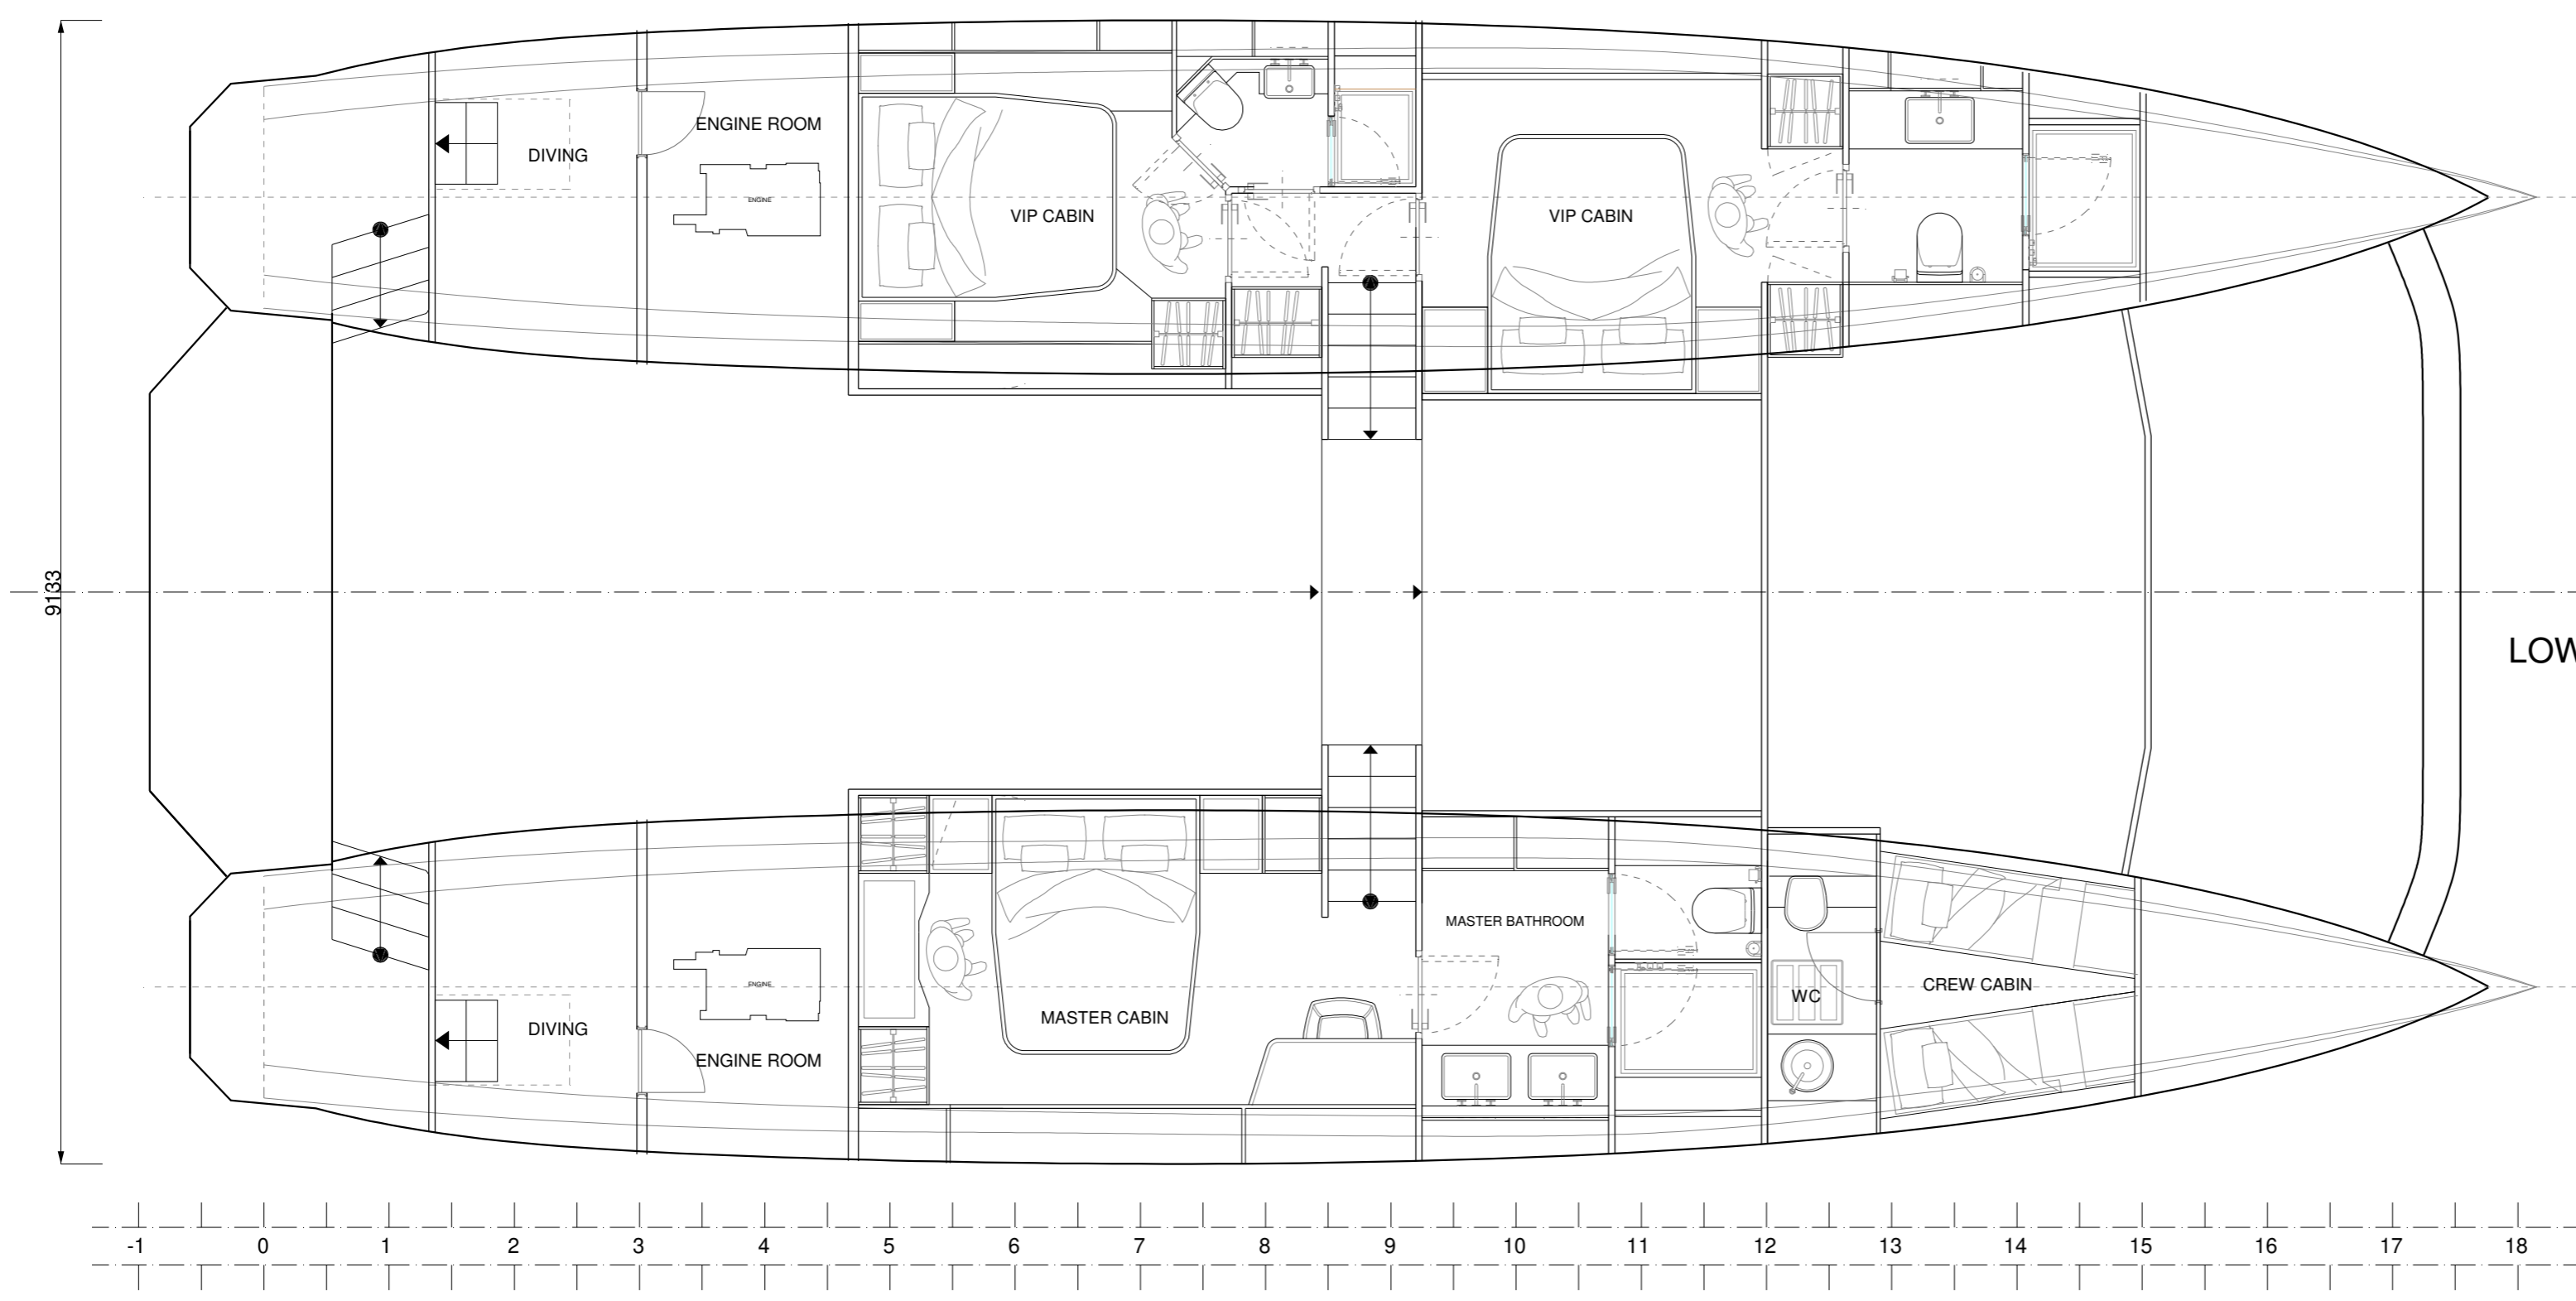

LOWER DECK

18740

PORTOFINO 60 - POWER - Classic PRELIMINARY LAYOUT			
Yard Ref.:	Drawing No.:		
Cat60P	STS_Portofino60_GA_003		
Drawn by:	Class:	Format: A1	Scale: 1:50
	<b>BATURA</b> STUDIO	Size: 594 X 841	Date: 20-09-2023
<small>© This drawing remains the property of Batura Studio and cannot be used or copied without prior written permission. info@baturastudio.it</small>			